



ELEVATION **A**

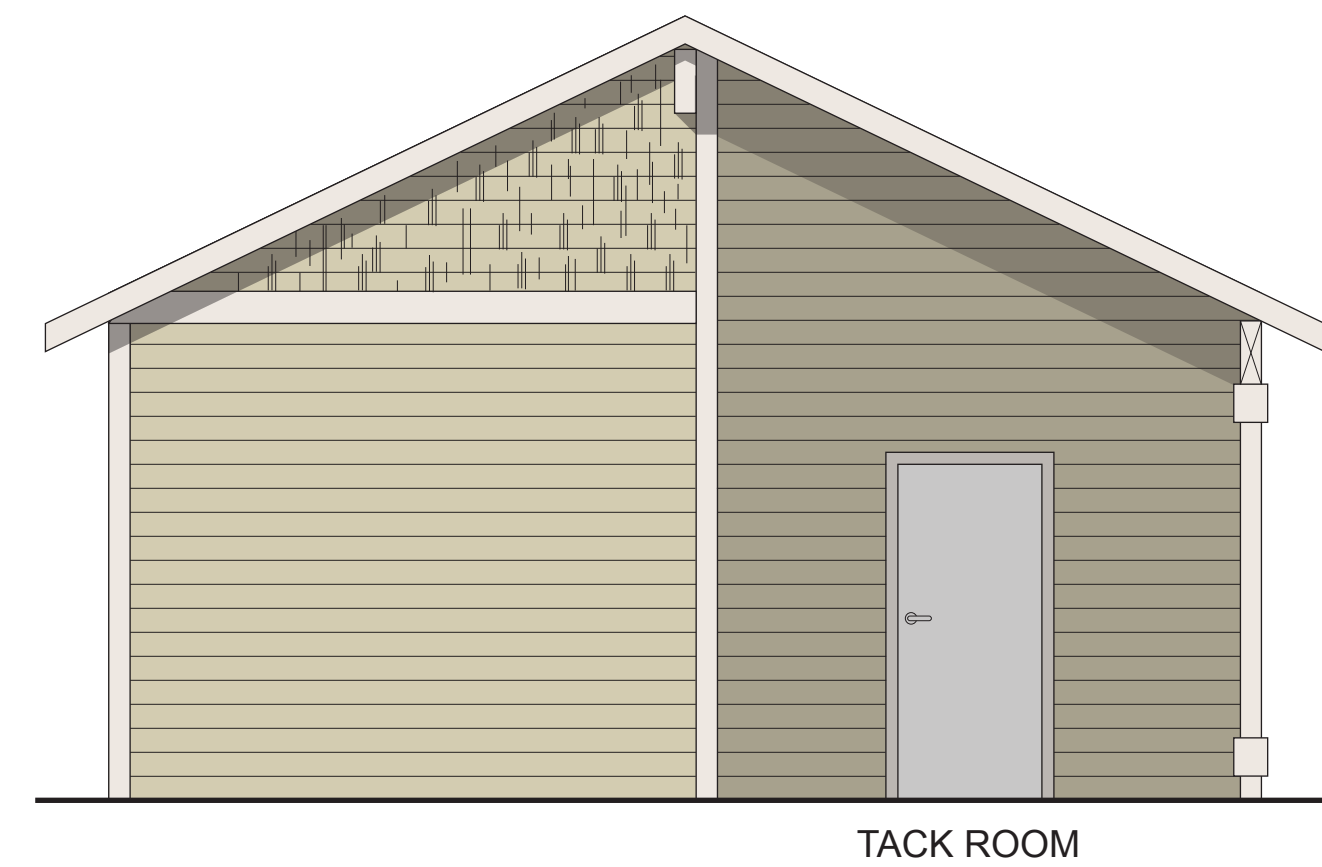


ELEVATION **B**



ELEVATION **C**

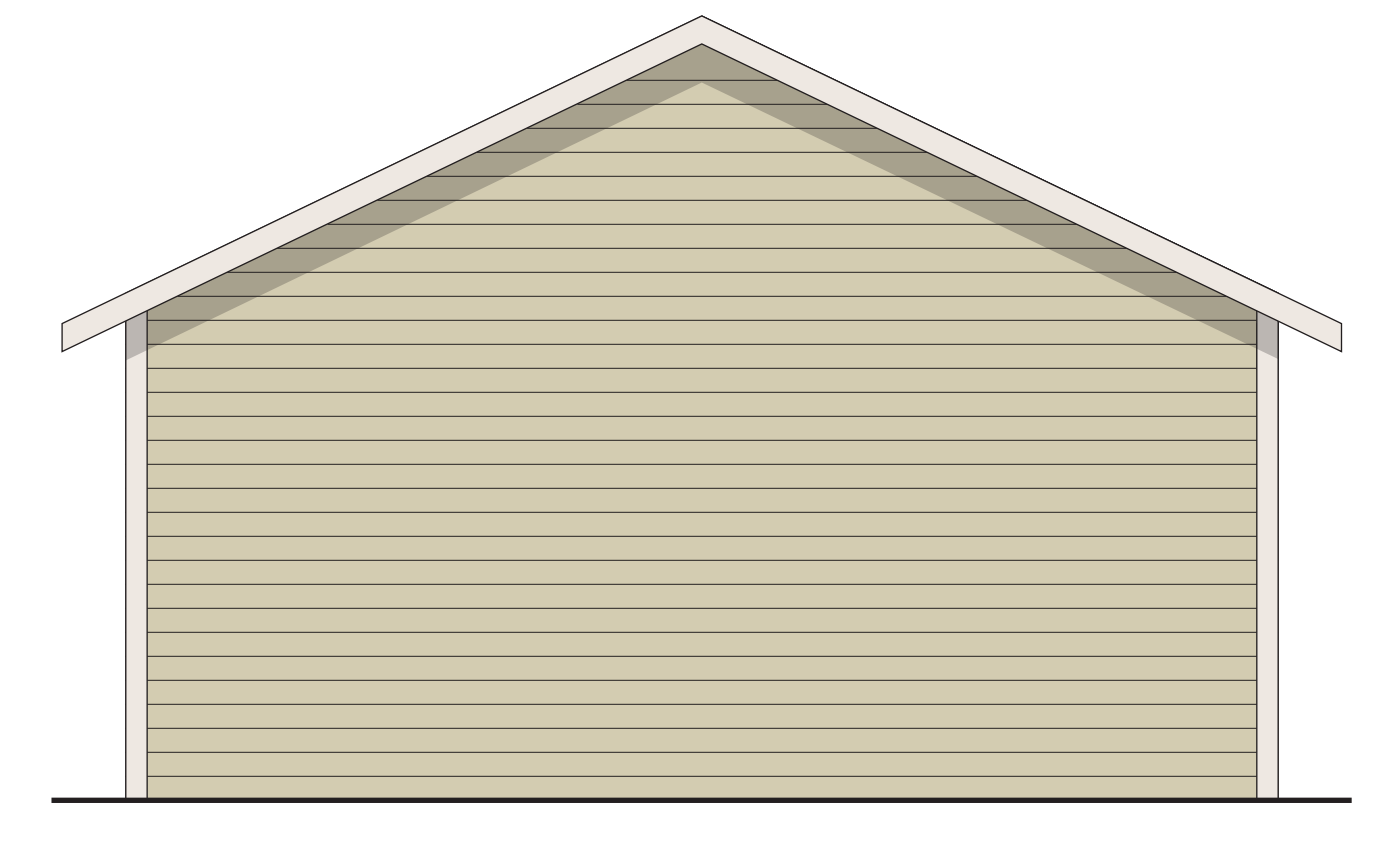

ELEVATION **D**

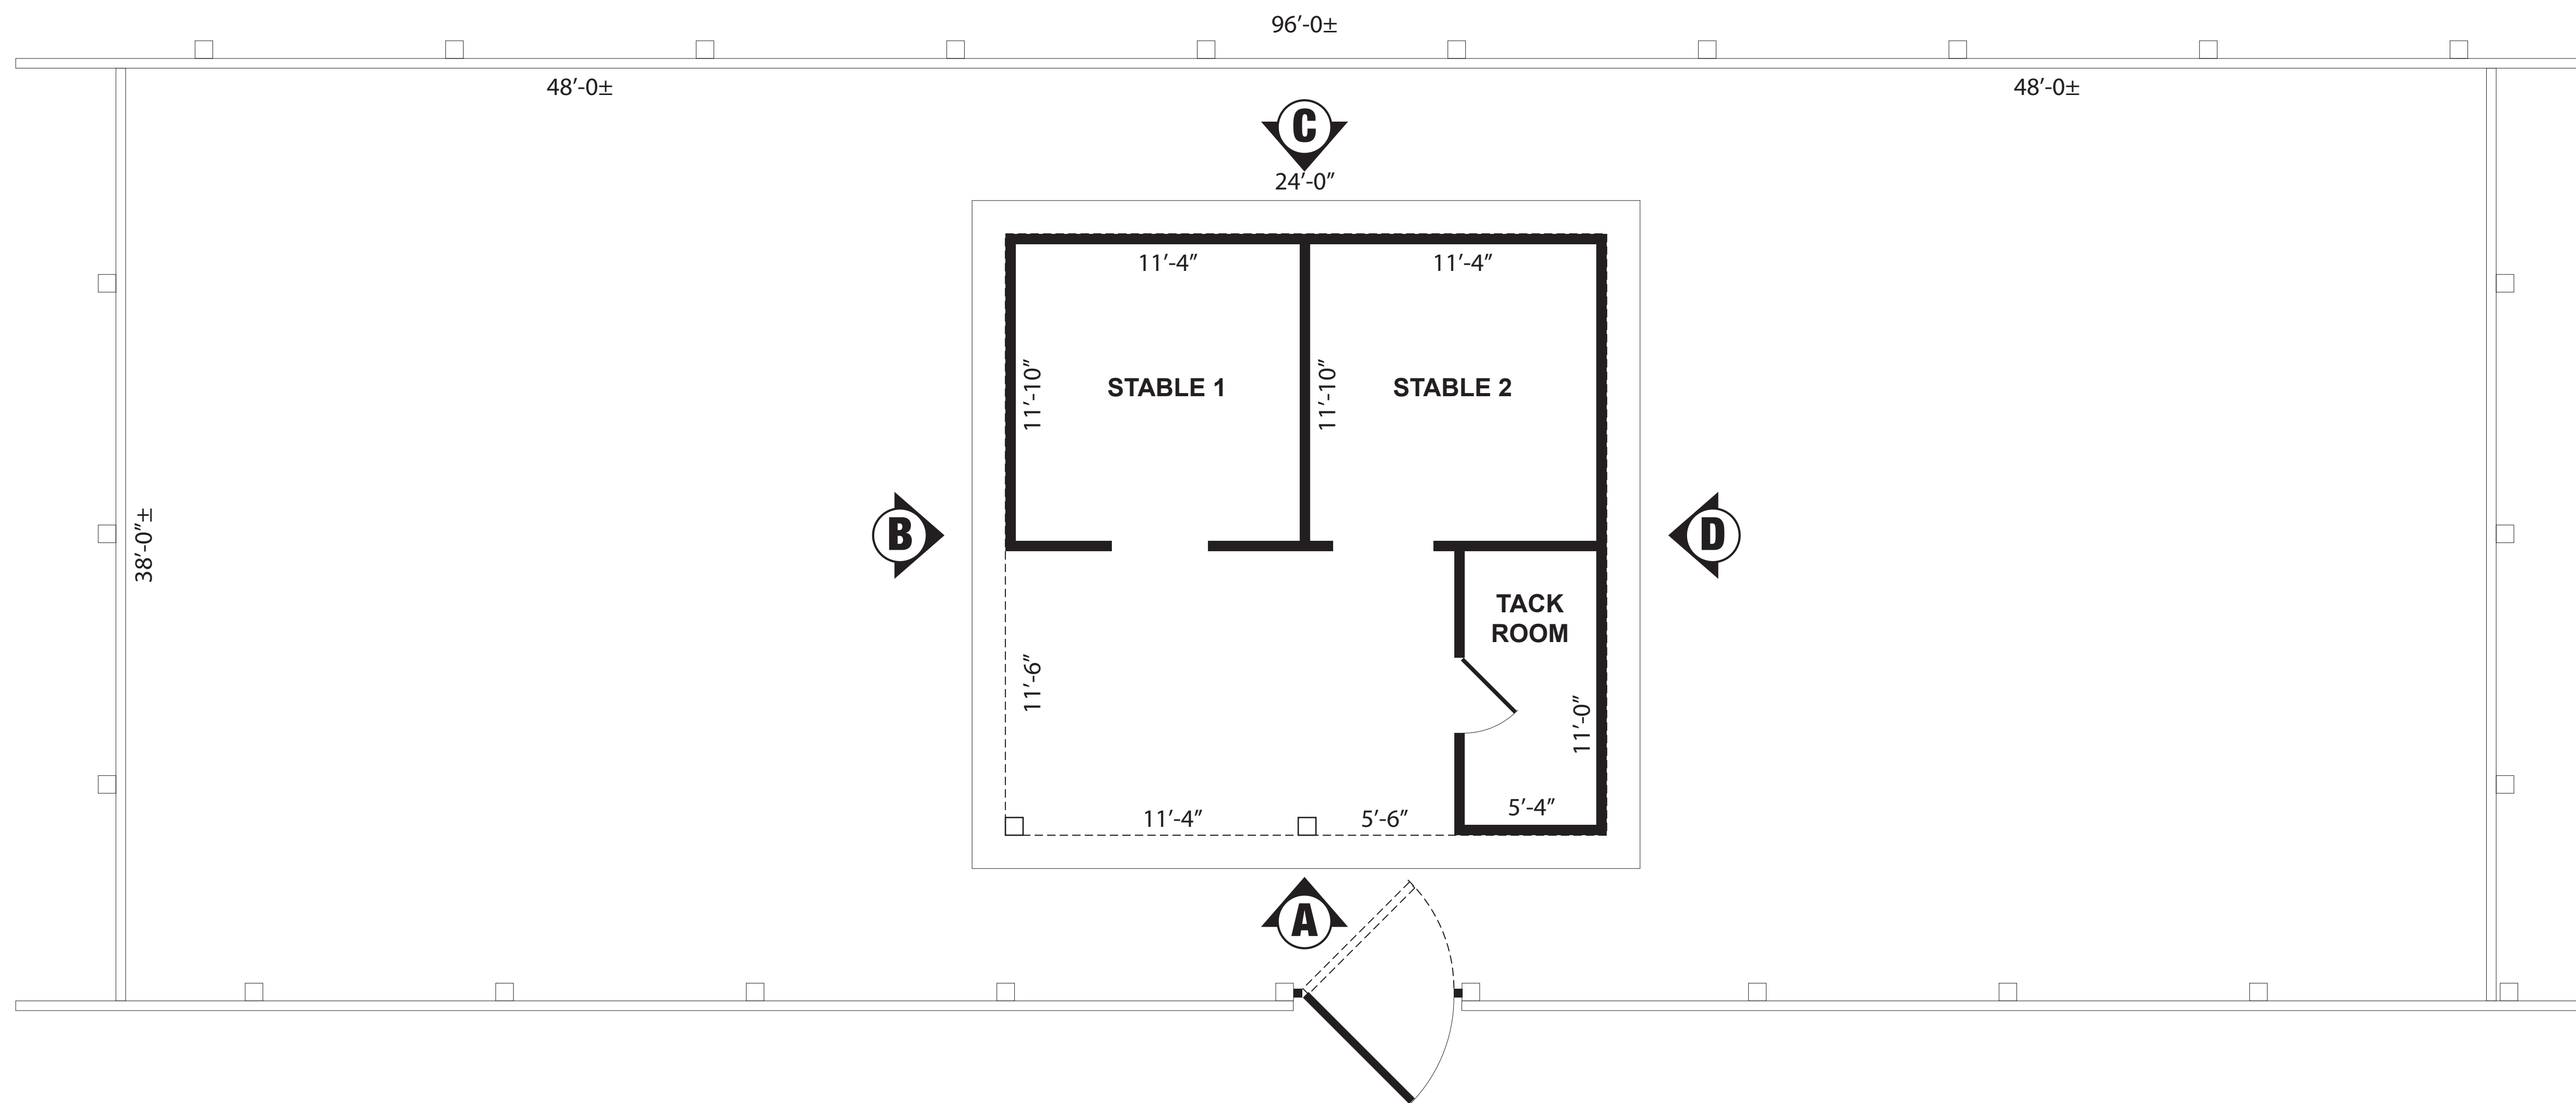

PADDOCK PLAN



PROJECT:
THE RANCH AT BIRCH CREEK
EQUESTRIAN CENTER HORSE PADDOCKS
8433 PATTERSON PASS ROAD
LIVERMORE, CA 94551

SHEET:
1 OF 1
 SHEET TITLE:
BARN WITH 2 STABLES
ELEVATIONS & PLAN

DATE:
04/27/2020
 SCALE:
1/4" = 1'-0"

REVISION